

# L.Q.P. Enterprises Co., Ltd.

## 产品规格书


文件编号: \_\_\_\_\_

版本/次: A/0 页码: 1/1

### ASSEMBLY INFORMATION

WIRE ASSY	P/N NAME	92080340 10PIN CONNECTOR ASSY		CUSTOMER	IDC	REF#
WIRE PVC/UL	STYLE #AWG	COLOR 颜色	TOTAL LENGTH(MM)	STRIP ENDS A x B(MM)	TERMINAL 端子	HOUSING 壳料
1. UL2651#28		GREY 灰	477	3.5X0	A:JS-1105-T	A:JS-1105-10
FLAT CABLE						B:3010-G2-10
1. 27mm PH						
10PIN						
Red line, lettering (红边, 印字)						
(RoHS material)						

Drawing:

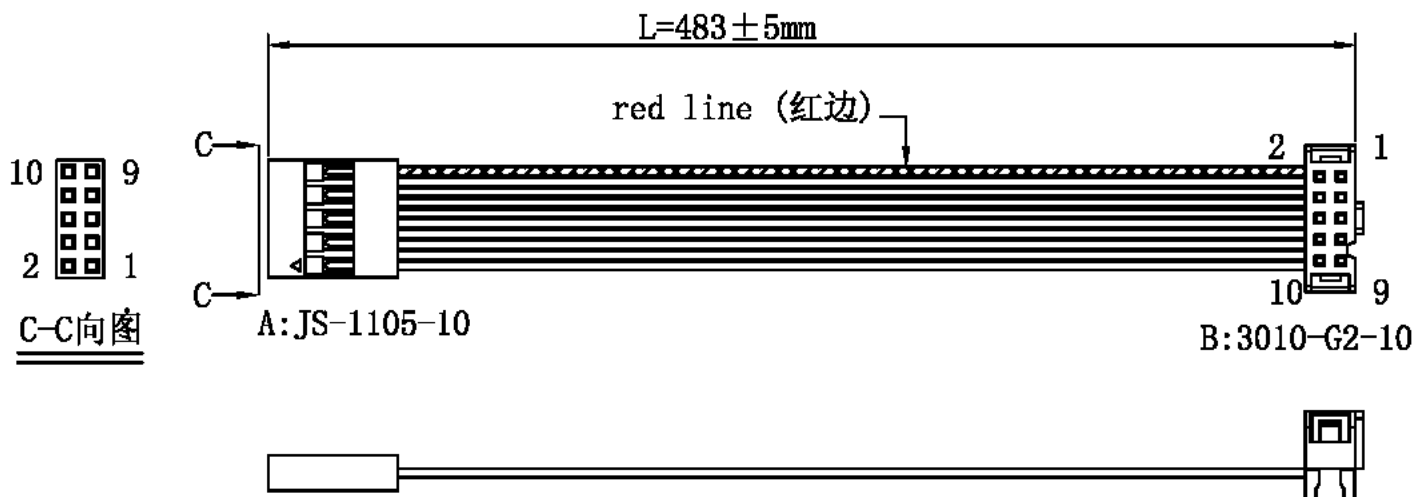

### WIRE TABLE

A	color	B
9	RED	1
10	GREY	2
7	GREY	3
8	GREY	4
5	GREY	5
6	GREY	6
3	GREY	7
4	GREY	8
1	GREY	9
2	GREY	10

Note:RoHS compliant material  
(环保料)

TOLERANCE: L: ±5MM

客户签名确认:

批准:

审核:

制作:HUAWENQIANG 制作日期:2006年 08月21日

RP-FOR-0037, A/2