

# L.Q.P. Enterprises Co., Ltd.


## 产品规格书

文件编号: \_\_\_\_\_

版本/次: A/0 页码: 1/1

ASSEMBLY INFORMATION					
WIRE ASSY	P/N NAME	92080380 40P RIBBON CABLE		CUSTOMER	REF#
WIRE PVC/UL	STYLE #AWG	COLOR 颜色	TOTAL LENGTH (MM)	STRIP ENDS A x B (MM)	TERMINAL 端子 HOUSING 壳料
1. UL2651#28		GREY 灰	280	0x0	A:3010-G2-40
FLAT CABLE					B:3010-G2-40
1. 27mm PH					
40PIN					
Red line, lettering (红边, 印字)					
(RoHS material)					

Drawing:

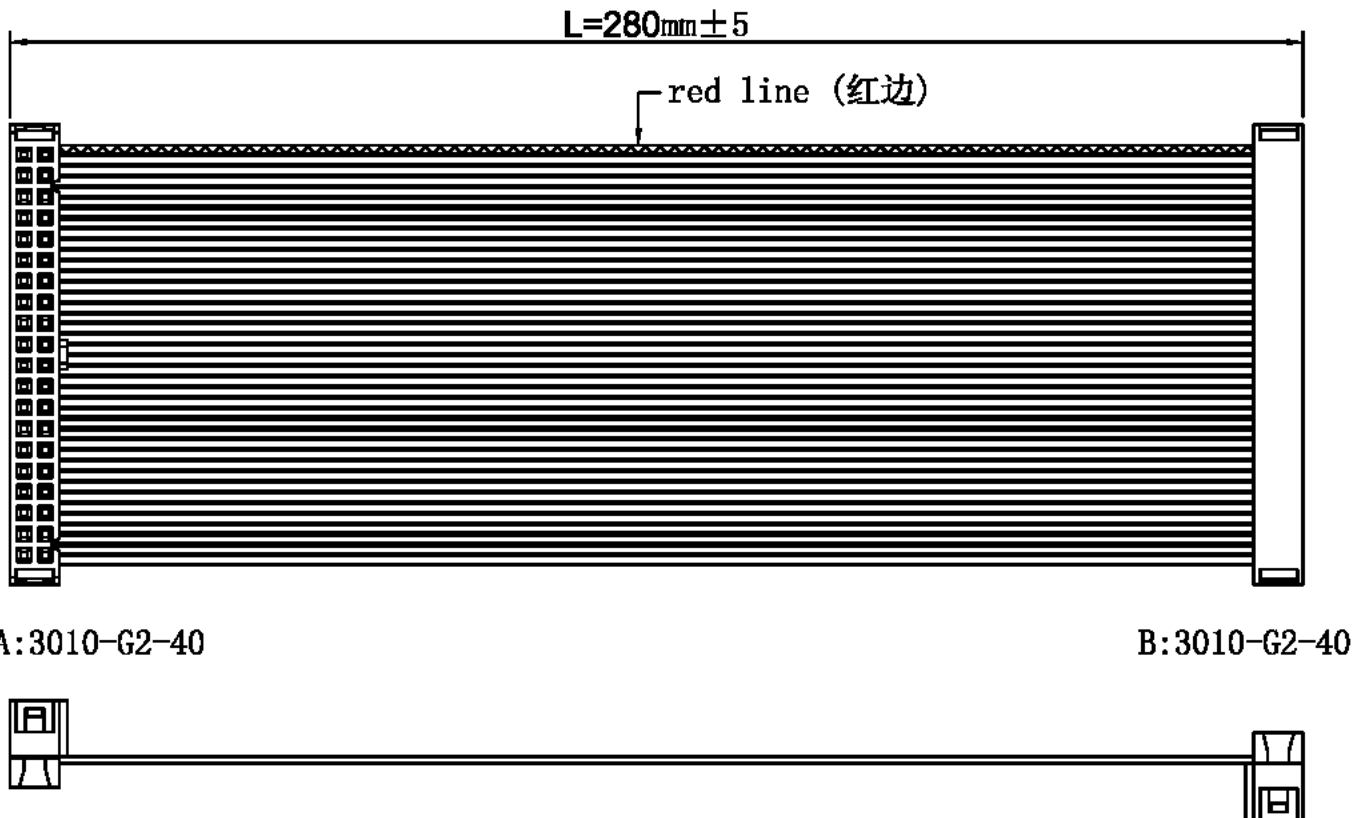

Note:RoHS compliant material  
(环保料)

TOLERANCE: L:±5MM

客户签名确认:

批准:

审核:

制作: HUAWENQIANG 制作日期:2006年08月21日

RP-FOR-0037, A/2